



FIGURE 3 TRAFFIC CIRCULATION MASTER PLAN PROPOSED BIKEWAYS

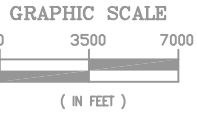

- CLASS 1- PATH
- CLASS 2- LANE
- CLASS 3- ROUTE
- BICYCLE INTERCHANGE
- PUBLIC BIKE LOCKERS
- TRANSIT CENTER

NOTE: WHEN BIKE LANES AND PATHS ARE BOTH ON THE SAME ROAD SECTION, NO LANE IS NECESSARY ON THE SIDE OF THE ROAD WHICH HAS THE PATH.
TAKEN FROM GENERAL PLAN

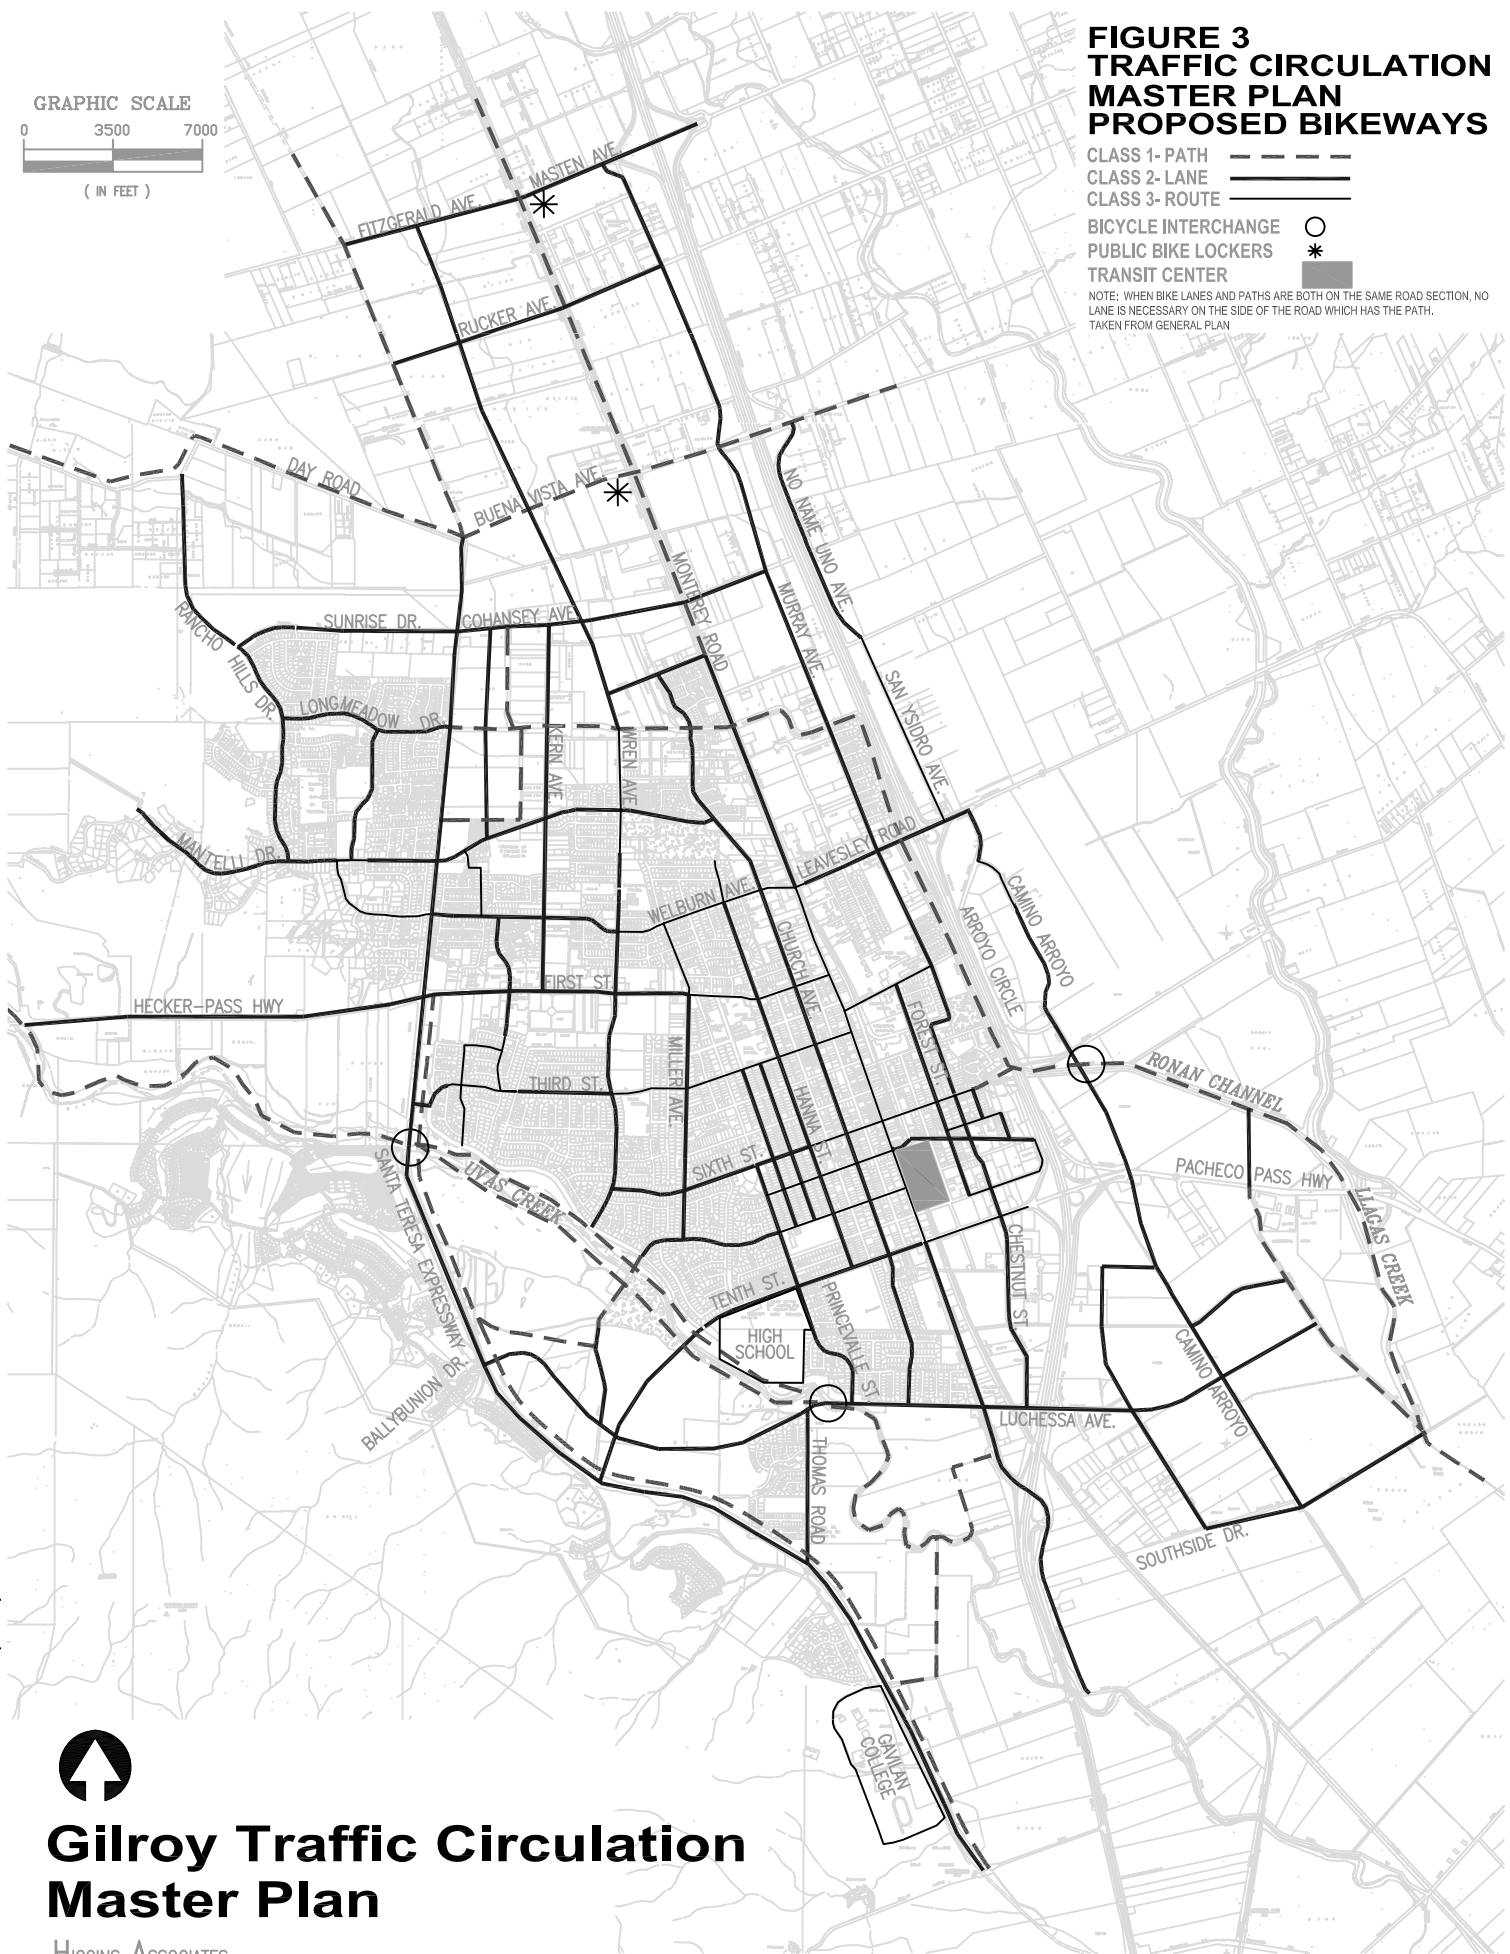

Drawing: G:\COMDEV\ENG\MASTERPLANS\UTILITIES AND TRAFFIC\TRAFFIC\Traffic Circulation Master Plan\ORIGINAL\2-Figures\A00-152 Fig 3 bike plan.dwg
Jun 18, 2008, 11:45am



Gilroy Traffic Circulation Master Plan

HIGGINS ASSOCIATES

Amended June 16, 2008