


Schaaf & Wheeler
 CONSULTING CIVIL ENGINEERS
 173-C N. Morrison Ave.
 San Jose, CA 95128
 (408) 297-4848

UVAS CREEK OVERFLOW FLOODPLAIN DELINEATION - EXISTING CONDITIONS

DATE: 11-13-75
 SCALE: 1" = 400 FEET

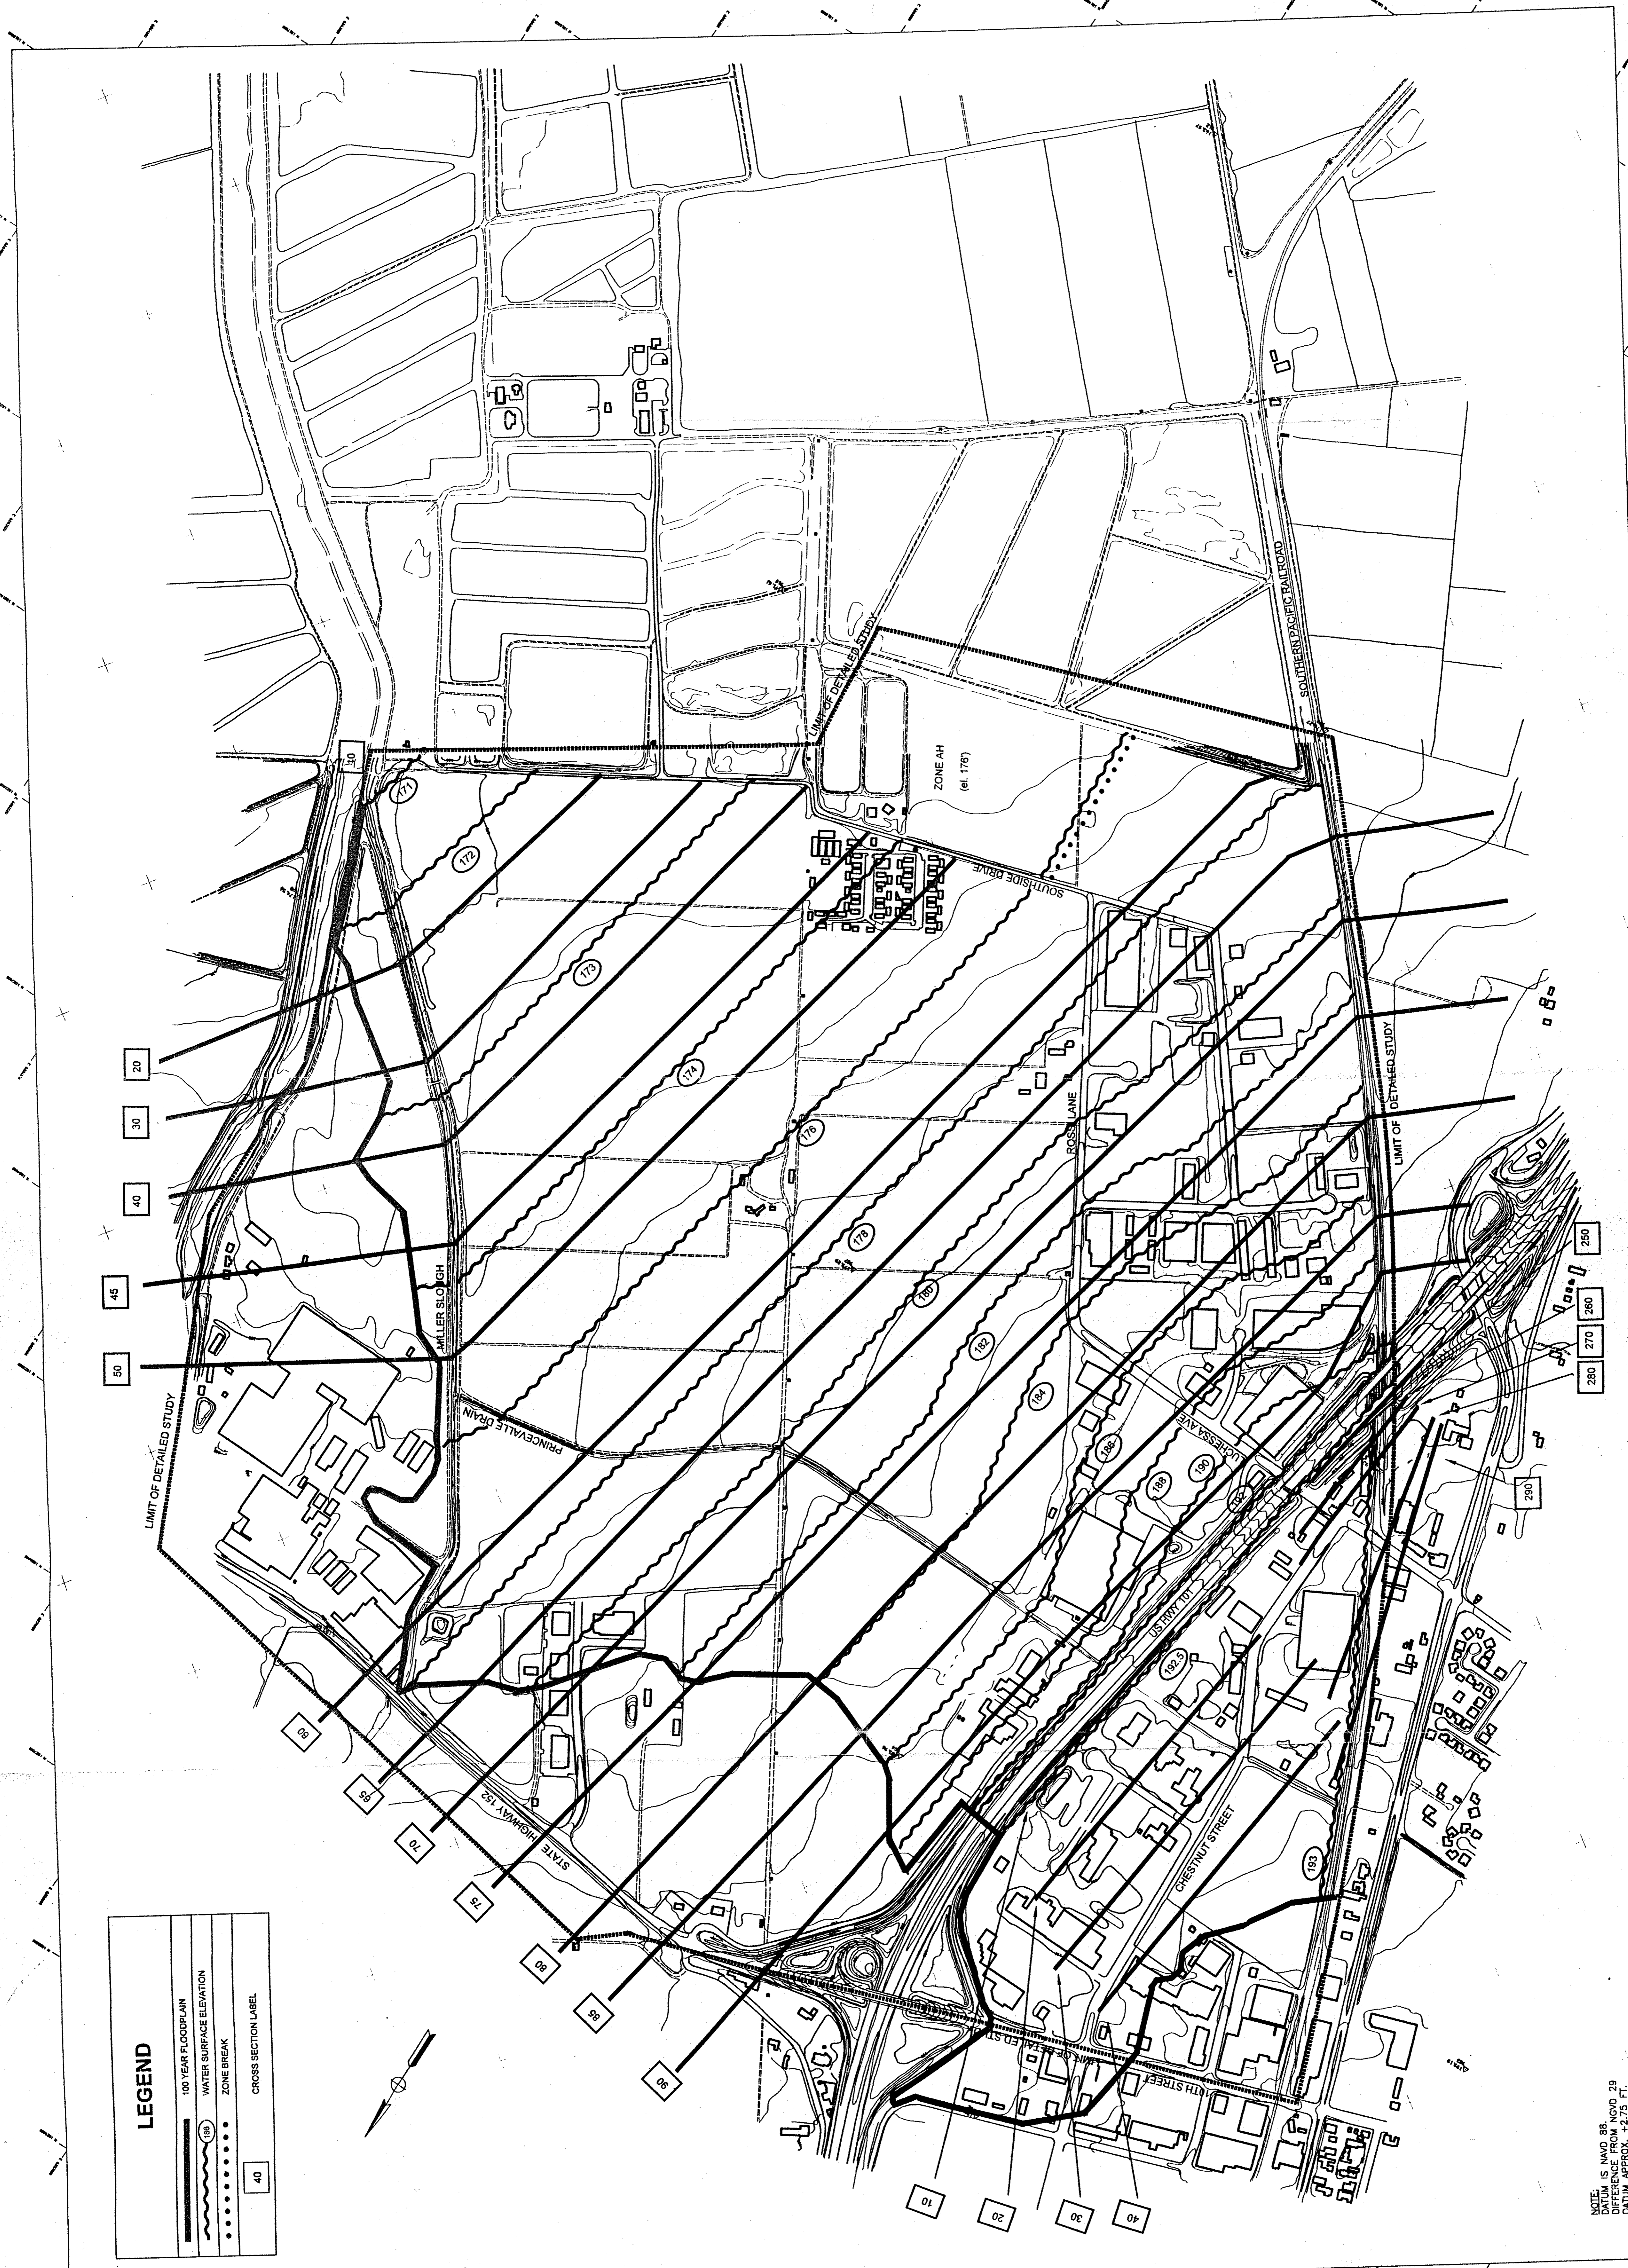

LEGEND	
	100 YEAR FLOODPLAIN
	WATER SURFACE ELEVATION
	ZONE BREAK
	CROSS SECTION LABEL

NOTE: 1. NAVD 88
 2. DATUM FROM NGVD 29
 3. DATUM APPROX. +2.75 FT.