



City of Gilroy

Public Works Department
7351 Rosanna Street, Gilroy, California 95020
T (408) 846-0223
www.cityofgilroy.org

FY23 Annual Pavement Rehabilitation Project

Project 23-PW-278

Addendum No. 1

TO: Whom it may concern
FROM: Julie Oates, Engineer II

DATE: 03/22/2023

All prospective parties are hereby notified that modifications and/or changes are to be made to the original Invitation-for-Bids (IFB) for the project referenced above. This Addendum shall be considered part of the bid documents for the above-referenced project as though it had been issued at the same time and shall be incorporated integrally therewith. Where provisions of the following supplementary data differ from those of the original bid documents, this Addendum shall govern and take precedence.

Receipt of **all Addendums** must be acknowledged in the space provided on the Bid Form (00300). Initials indicate acknowledgement of receipt of Addendum No. 1 and that said Addendum was properly evaluated in bidder's proposal. Any proposal not in compliance with this requirement may be rejected.

RESPONSES TO QUESTIONS

The questions below were submitted by interested parties and are answered as follows:

1. **Q:** What is the Engineer's Estimate for the upcoming FY23 Paving project?

A: The City does not release the Engineer's Estimate until after the bids are received. The Engineer's Estimate will be published with the bid summary after the bids are opened. However, it is public information that the City Council has authorized us to spend up to \$3.9M per year for paving as part of our 5-year paving program. That would include 10% for contingency.

CHANGES TO SPECIFICATIONS

Cover Page of Specifications:

Replace:

Bids Due by: 2:00 pm, Friday, March 31, 2023

With:

Bids Due by 2:00 pm, Monday, April 3, 2023

Section 00020 NOTICE TO PROSPECTIVE BIDDERS (Page 00020-1)

Replace:

Notice is hereby given that **SEALED BIDS** will be received by the Purchasing Coordinator **in person** at the City of Gilroy Council Chambers, 7351 Rosanna Street, Gilroy, CA 95020, from **1:30 PM to**

Project No. 23-PW-278 - FY23 Annual Pavement Rehabilitation Project
Addendum No. 1

2:00 PM, PST, Friday, March 31, 2023, for the **FY23 Citywide Pavement Rehabilitation Project, No. 23-PW-278**. Bids will be publicly opened and read at 2:00 PM.

With:

Notice is hereby given that **SEALED BIDS** will be received by the Purchasing Coordinator **in person** at the City of Gilroy Council Chambers, 7351 Rosanna Street, Gilroy, CA 95020, from **1:30 PM to 2:00 PM, PST, Monday, April 3, 2023**, for the **FY23 Citywide Pavement Rehabilitation Project, No. 23-PW-278**. Bids will be publicly opened and read at 2:00 PM.

Replace:

Bids delivered before March 31, 2023 at 1:30 PM must be delivered to the City Hall Information Desk at the northeast entrance of City Hall. City Hall is currently open Monday through Thursday from 8:30 AM to 4:30 PM. City Hall is closed on Fridays. Call 408-846-0215 if dropping off a bid on Friday before 1:30 PM. Bidders may view or purchase bid documents from ARC Document Solutions via email at santaclara@e-arc.com or online at https://order.e-arc.com/arcEOC/PWELL_Main.asp?mem=36.

With:

Bids delivered before April 3, 2023 at 1:30 PM must be delivered to the City Hall Information Desk at the northeast entrance of City Hall. City Hall is currently open Monday through Thursday from 8:30 AM to 4:30 PM. City Hall is closed on Fridays. Call 408-846-0215 if dropping off a bid on Friday before 1:30 PM. Bidders may view or purchase bid documents from ARC Document Solutions via email at santaclara@e-arc.com or online at https://order.e-arc.com/arcEOC/PWELL_Main.asp?mem=36.


CHANGES TO PLANS

Insert the attached Pavement Delineation Plan Sheets PD-22, PD-23, PD-24, and PD-25.

Plan Sheets PD-22, PD-23, PD-24, and PD-25 were originally omitted from the plan sheet set.

There are no changes to the bid schedule, the original striping quantities remain the same.

***** End of Addendum No. 1 *****

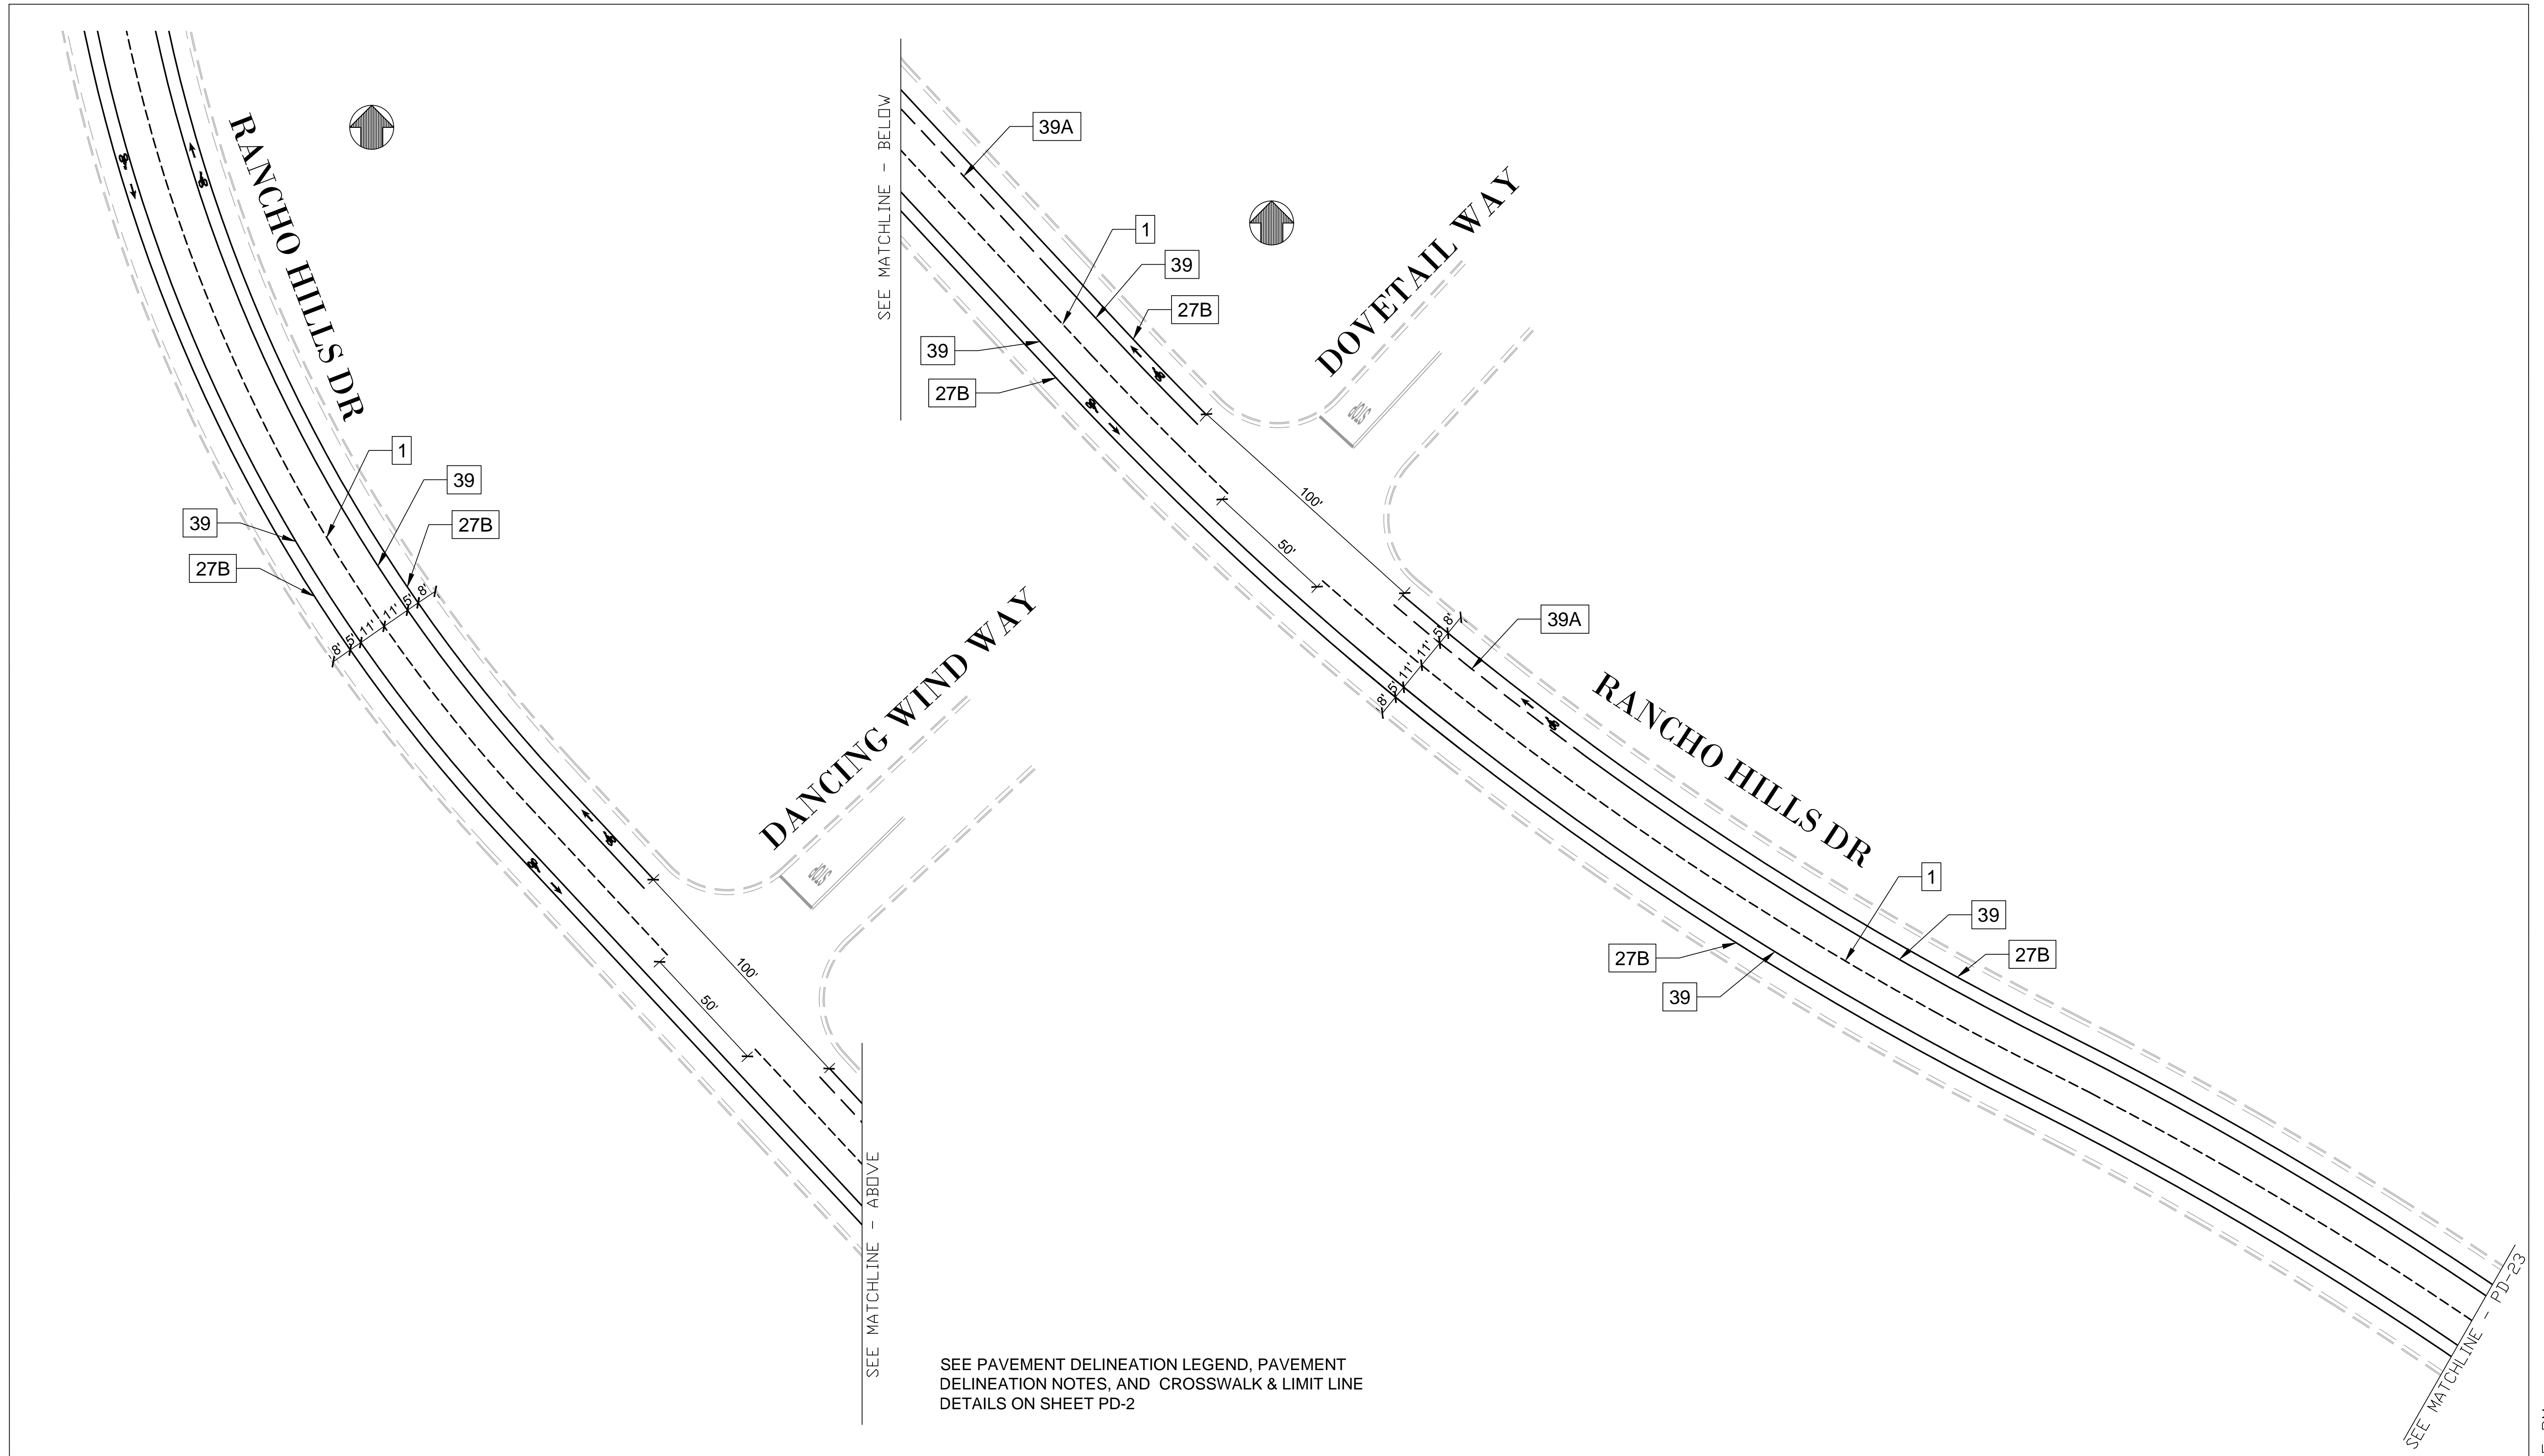

SEE PAVEMENT DELINEATION LEGEND, PAVEMENT DELINEATION NOTES, AND CROSSWALK & LIMIT LINE DETAILS ON SHEET PD-2


No.	DATE	BY	REVISIONS	No.	DATE	BY	
							CITY APPROVALS
							MARCO MARTINEZ, PROJECT ENGINEER
							JULIE DATES, PROJECT ENGINEER
							GARY HEAP, CITY ENGINEER



CITY OF GILROY
 DEPARTMENT OF PUBLIC WORKS
 7351 ROSANNA STREET
 GILROY, CALIFORNIA 95020
 MAIN (408) 846-0223

DRAWN BY:	MM	DATE	3/9/2023	Scale	NTS	FY23 CITYWIDE PAVEMENT REHABILITATION PROJECT	Sheet No.	PD-22
DESIGNED BY:	JD			PROJECT No.	23-PW-278	PAVEMENT DELINEATION 22	SHEET 38 OF 41	
REVIEWED BY:	GH							

3/22/2023 3:08:35 PM

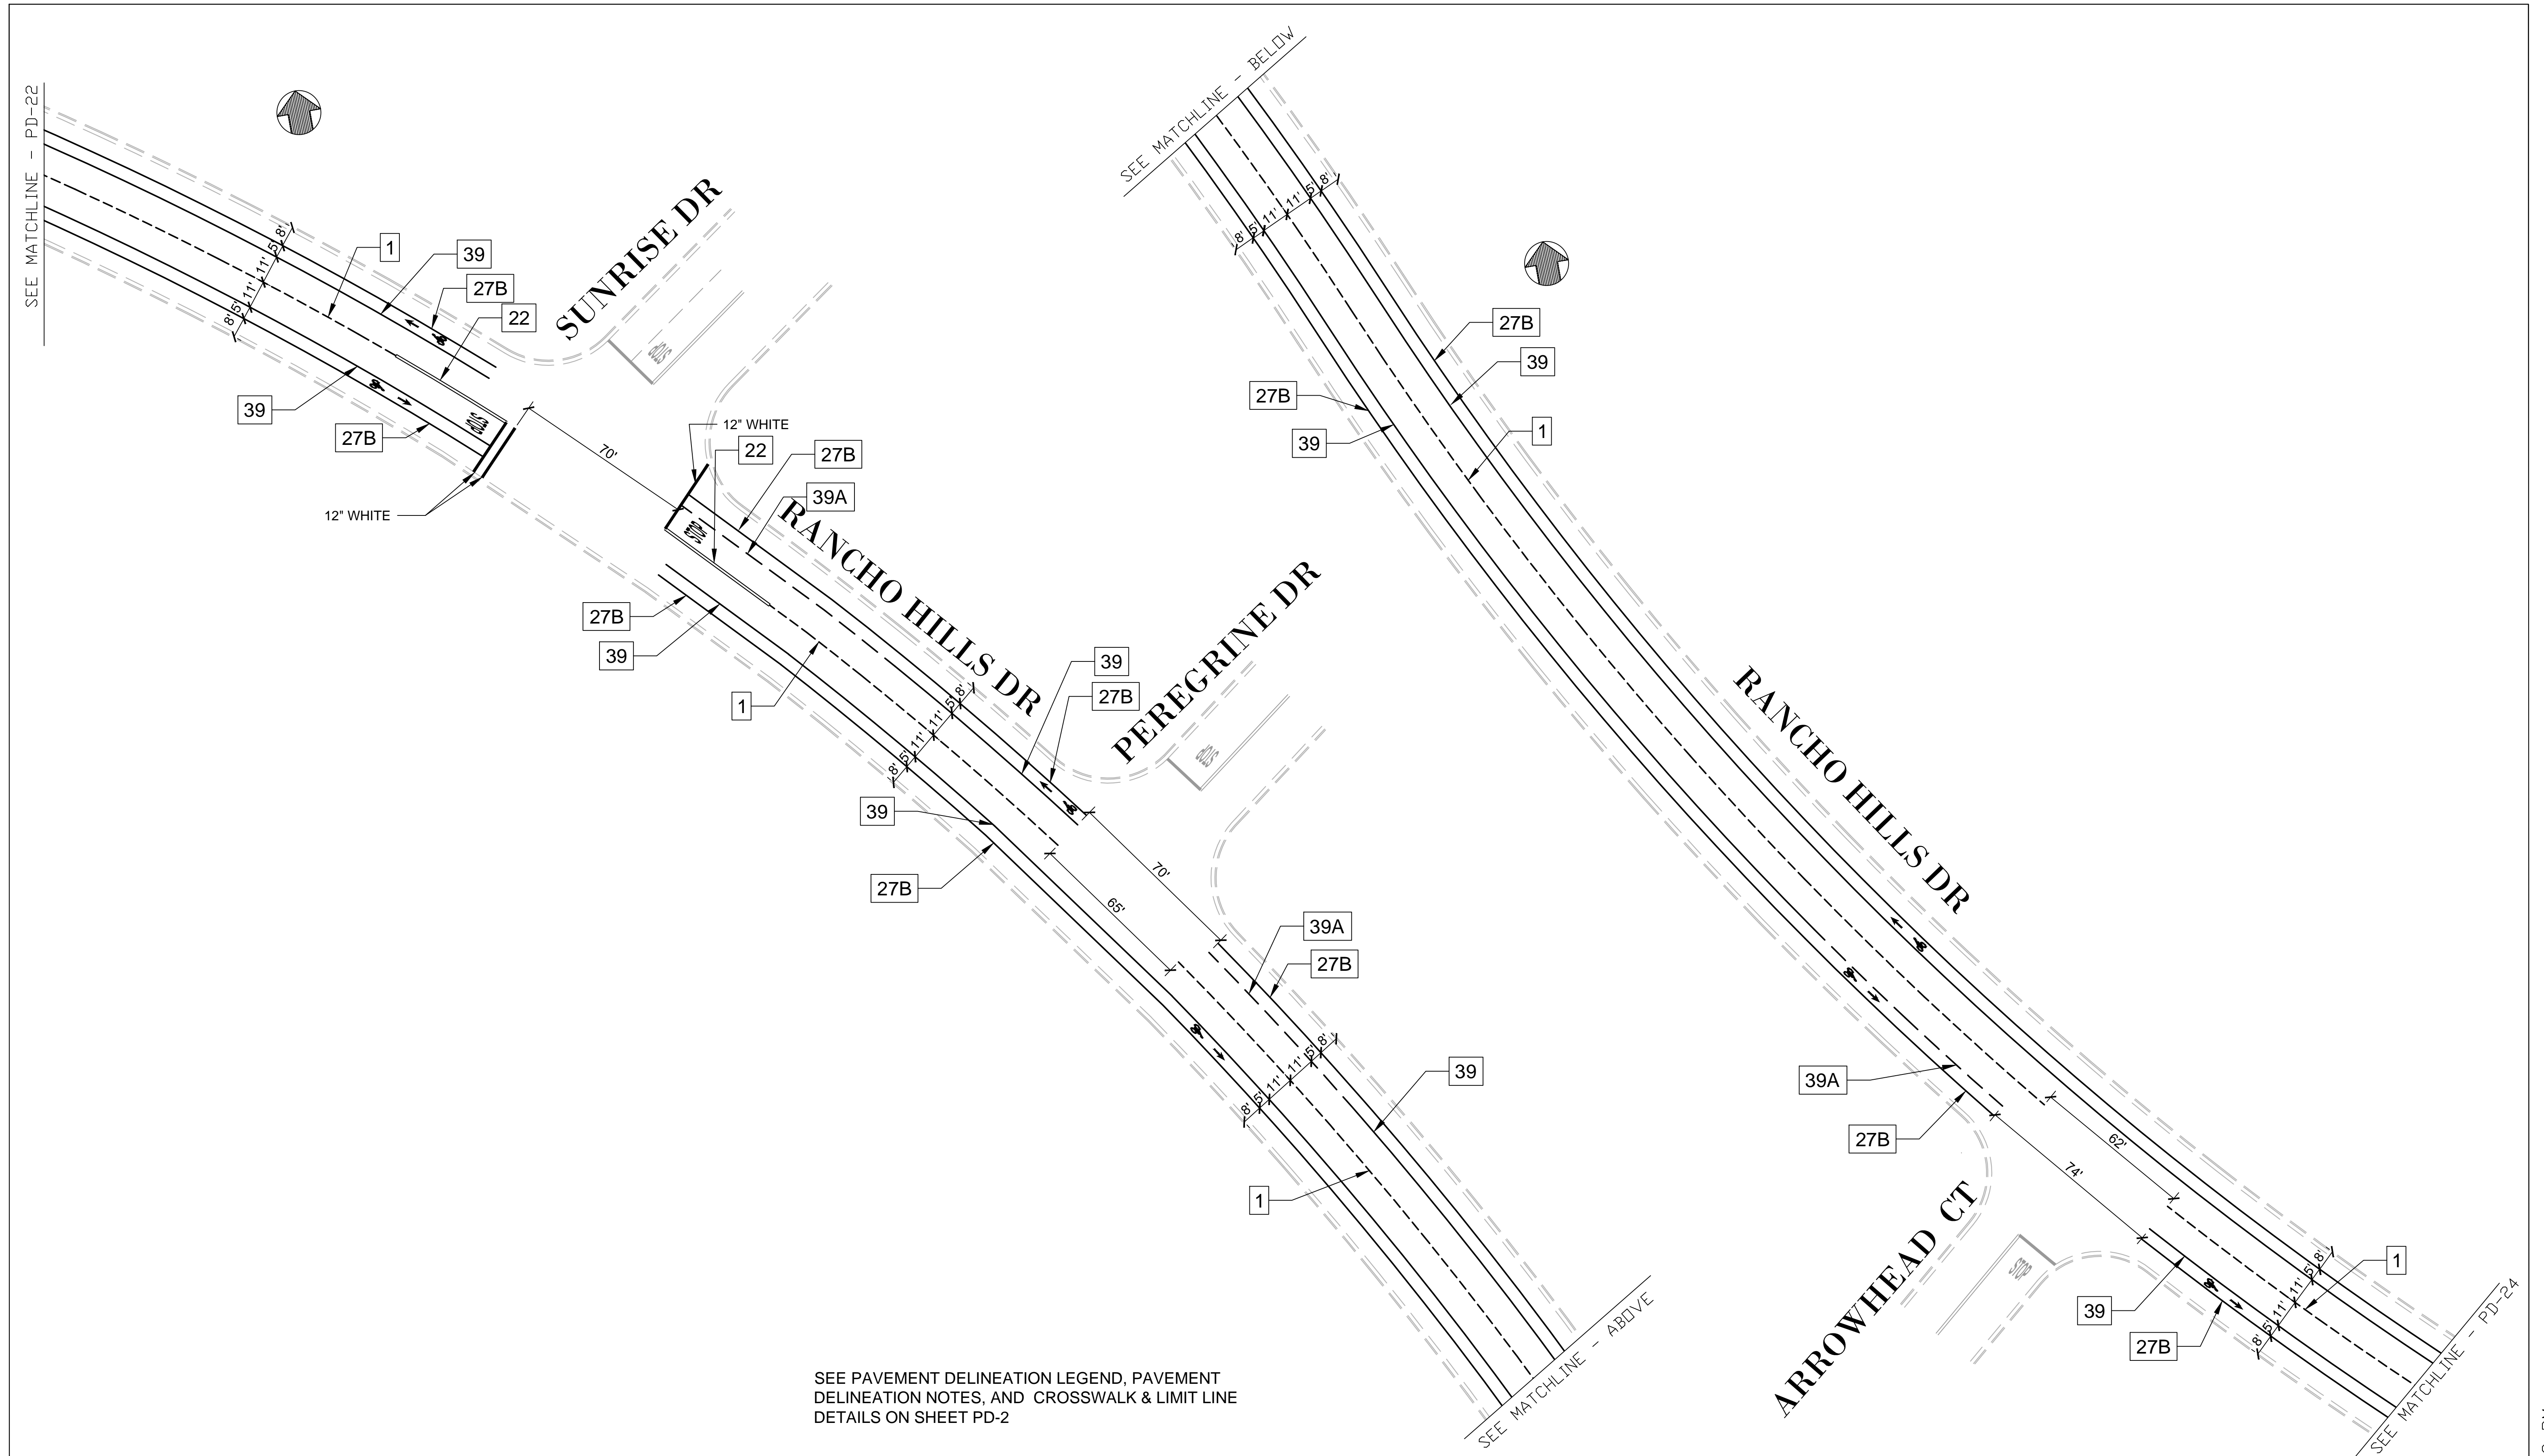


No.	DATE	BY	REVISIONS	No.	DATE	BY	CITY APPROVALS	DRAWN BY:	MM	DATE	Scale	FY23 CITYWIDE PAVEMENT REHABILITATION PROJECT	Sheet No.
							MARCO MARTINEZ, PROJECT ENGINEER JULIE DATES, PROJECT ENGINEER GARY HEAP, CITY ENGINEER			3/9/2023	NTS	PAVEMENT DELINEATION 23	PD-23
								DESIGNED BY:	JD		PROJECT No.		SHEET 39 OF 41
								REVIEWED BY:	GH		23-PW-278		



CITY OF GILROY
DEPARTMENT OF PUBLIC WORKS
7351 ROSANNA STREET
GILROY, CALIFORNIA 95020
MAIN (408) 846-0223


SEE MATCHLINE - ABOVE CENTER

3/2/2023 2:49:00 PM

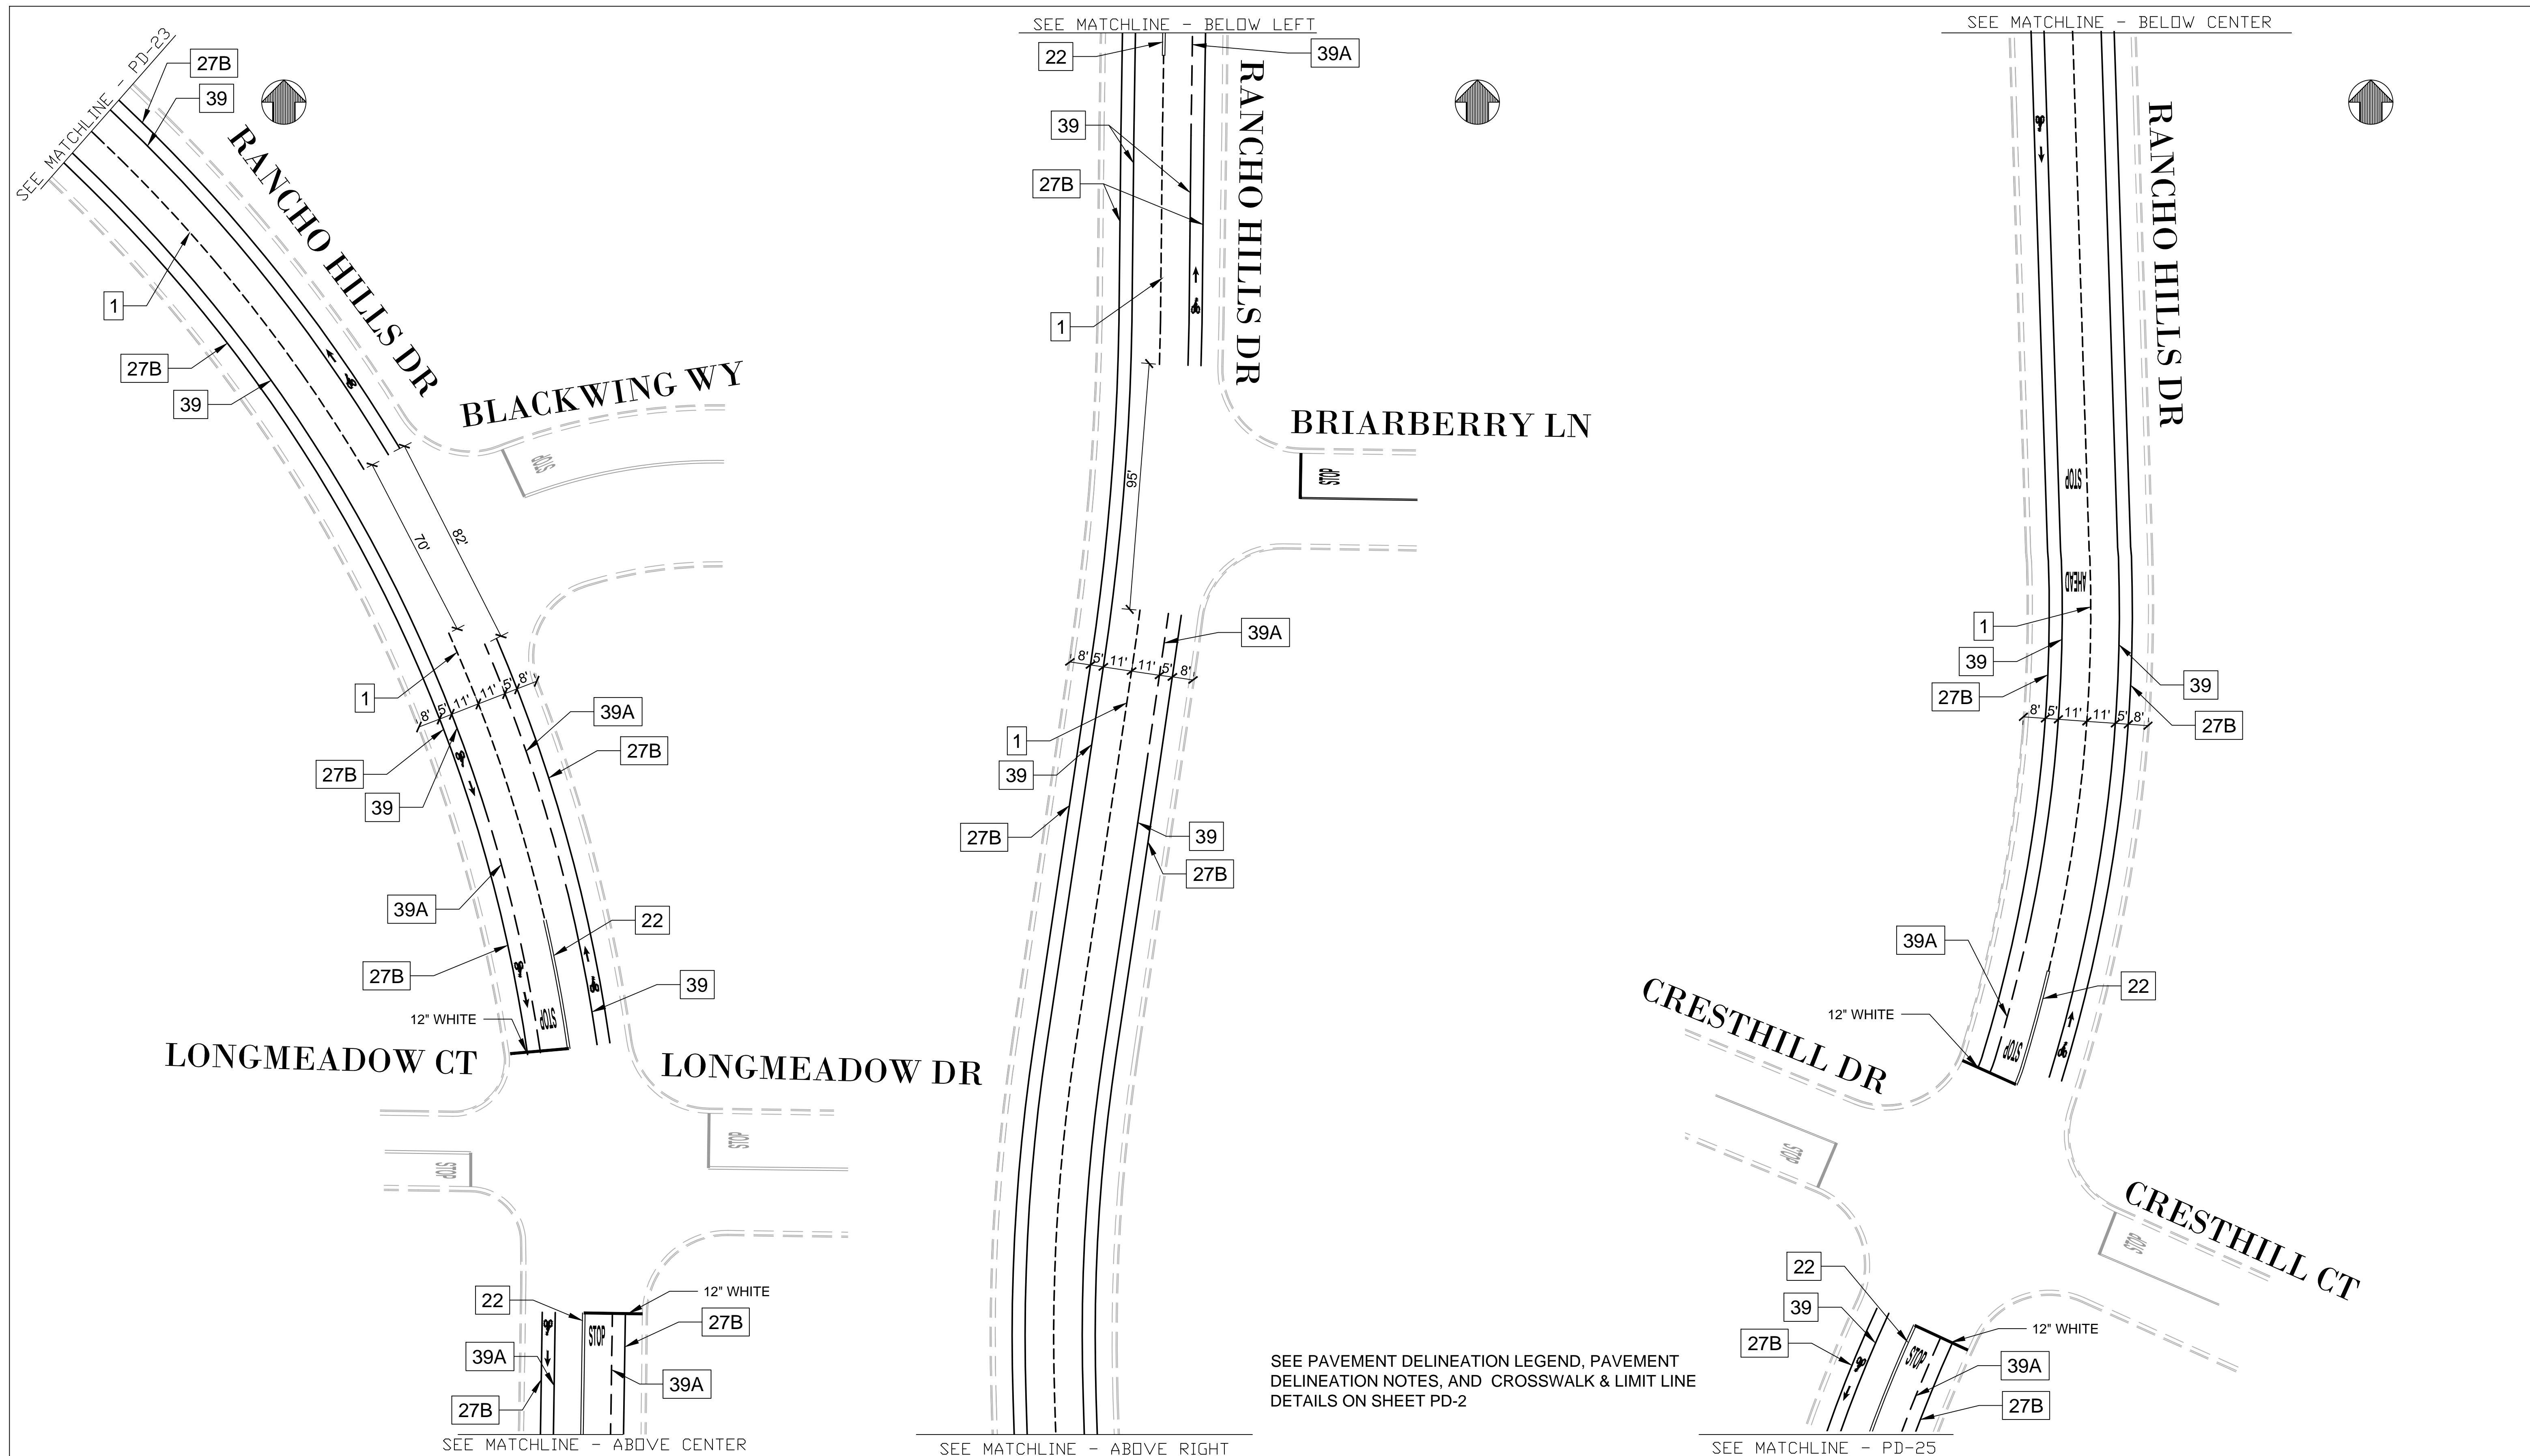

No.	DATE	BY	REVISIONS	No.	DATE	BY	


CITY APPROVALS	
MARCO MARTINEZ, PROJECT ENGINEER	
JULIE DATES, PROJECT ENGINEER	
GARY HEAP, CITY ENGINEER	




CITY OF GILROY
 DEPARTMENT OF PUBLIC WORKS
 7351 ROSANNA STREET
 GILROY, CALIFORNIA 95020
 MAIN (408) 846-0223

DRAWN BY:	MM	DATE	3/9/2023	Scale	NTS	FY23 CITYWIDE PAVEMENT REHABILITATION PROJECT	Sheet No.	PD-24
DESIGNED BY:	JD			PROJECT No.	23-PW-278	PAVEMENT DELINEATION 24	SHEET 40 OF 41	
REVIEWED BY:	GH							

3/22/2023 2:49:08 PM

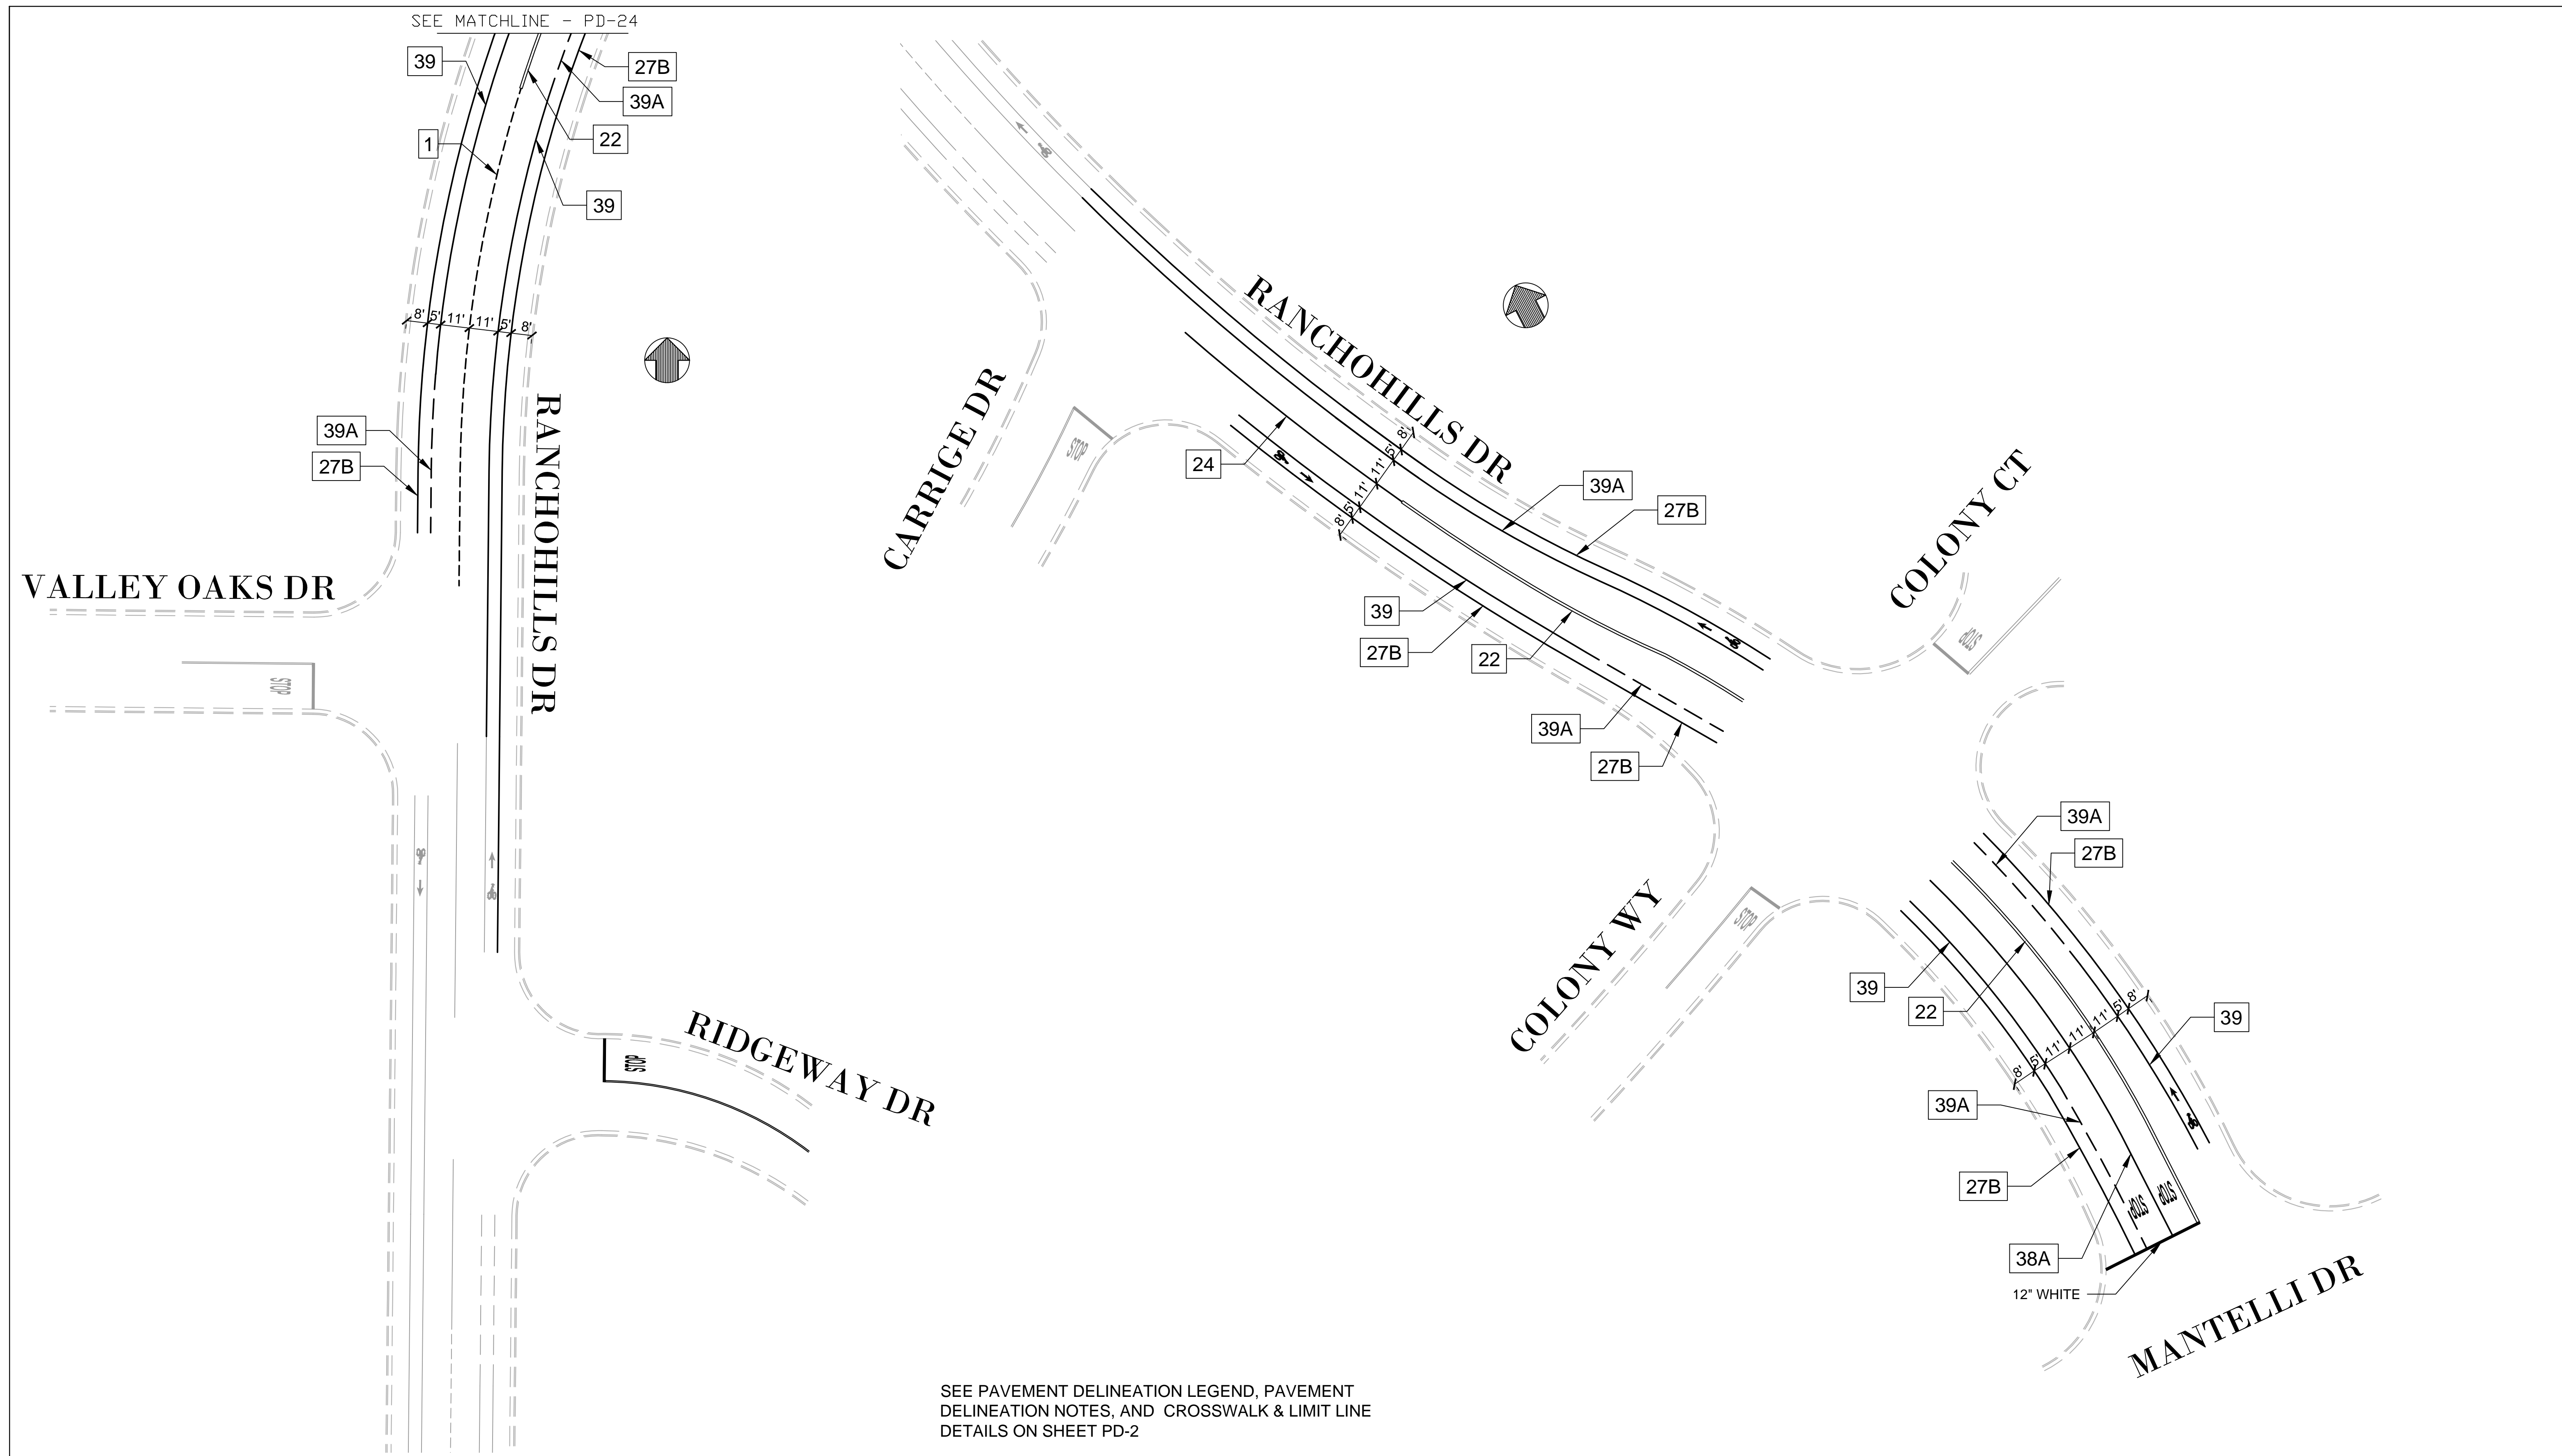

No.	DATE	BY	REVISIONS	No.	DATE	BY	CITY APPROVALS
							MARCO MARTINEZ, PROJECT ENGINEER
							JULIE DATES, PROJECT ENGINEER
							GARY HEAP, CITY ENGINEER


CITY OF GILROY
 DEPARTMENT OF PUBLIC WORKS
 7351 ROSANNA STREET
 GILROY, CALIFORNIA 95020
 MAIN (408) 846-0223

DRAWN BY:	MM	DATE	
DESIGNED BY:	JD	3/9/2023	
REVIEWED BY:	GH		

Scale	NTS	FY23 CITYWIDE PAVEMENT REHABILITATION PROJECT
PROJECT No.	23-PW-278	PAVEMENT DELINEATION 25

Sheet No.	PD-25
SHEET 41 OF 41	

3/22/2023 2:49:08 PM